




West Elevation
1/8" = 1'-0"

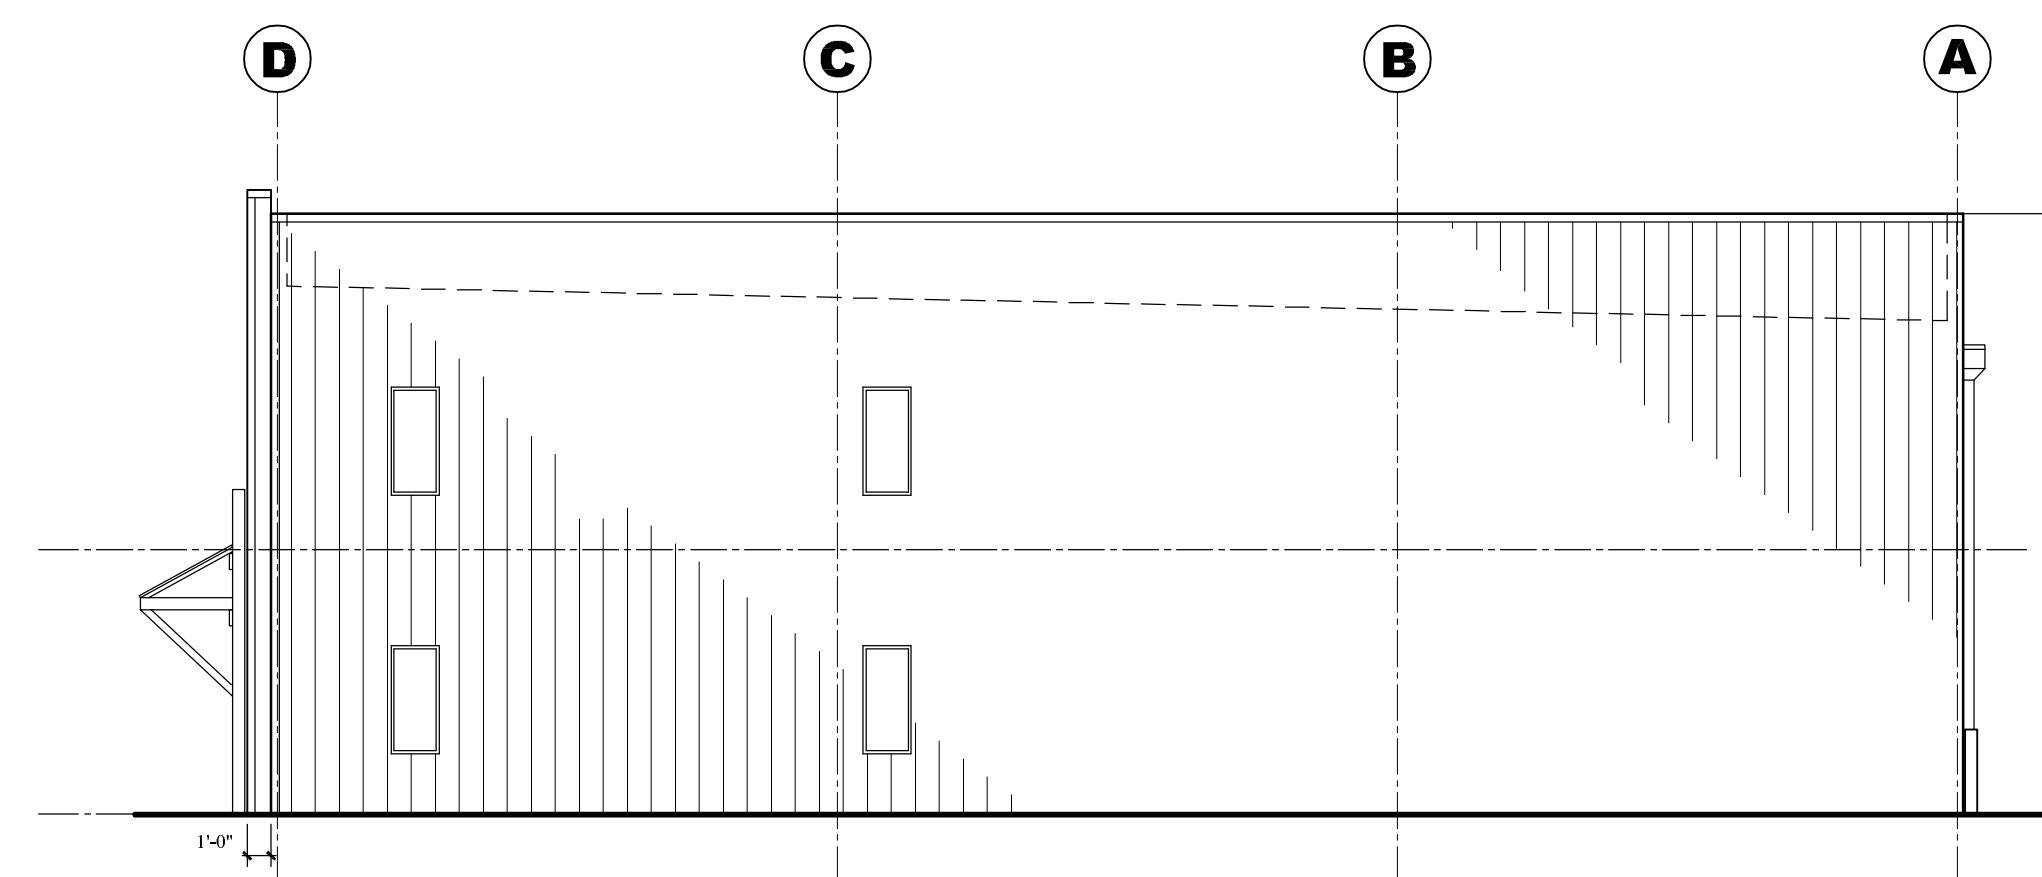

South Elevation
1/8" = 1'-0"

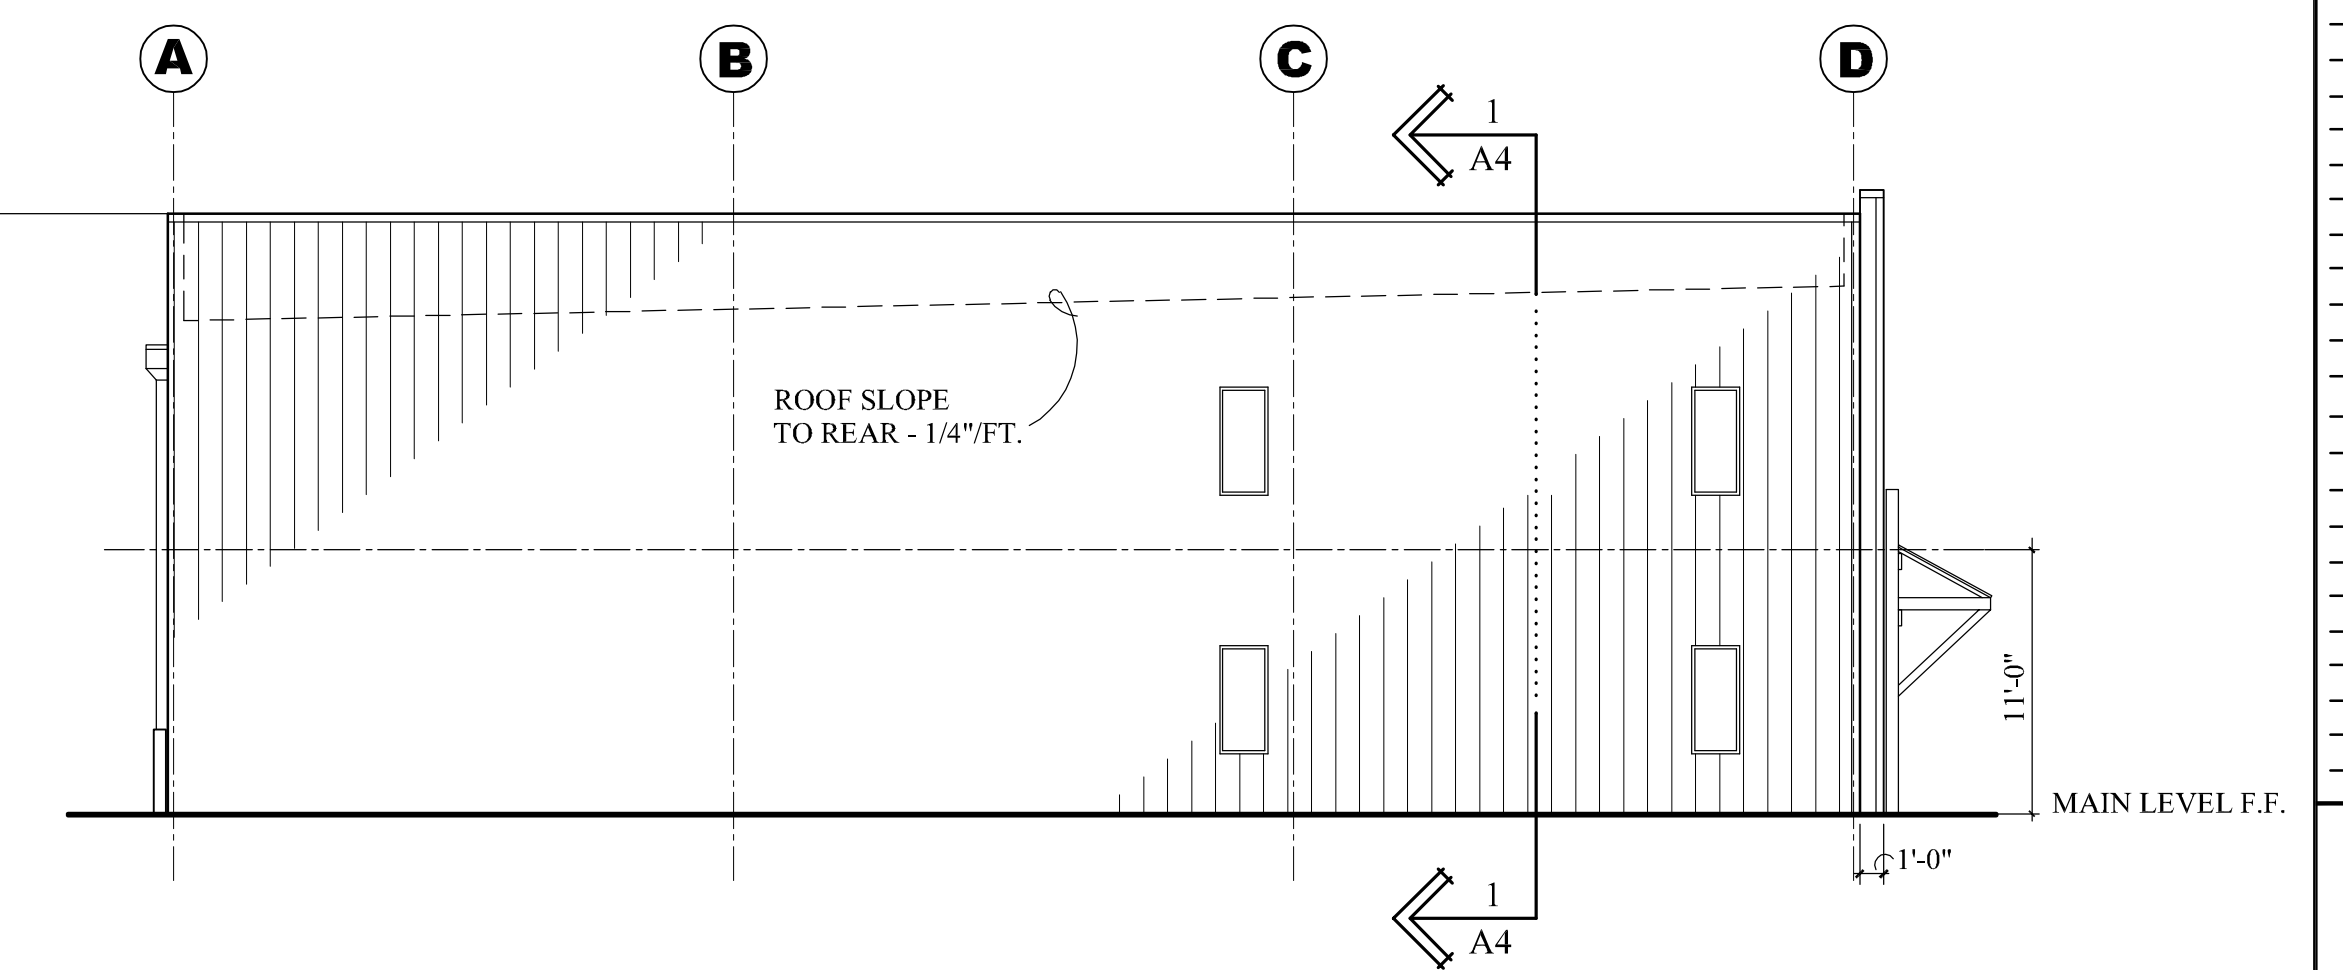

North Elevation
1/8" = 1'-0"

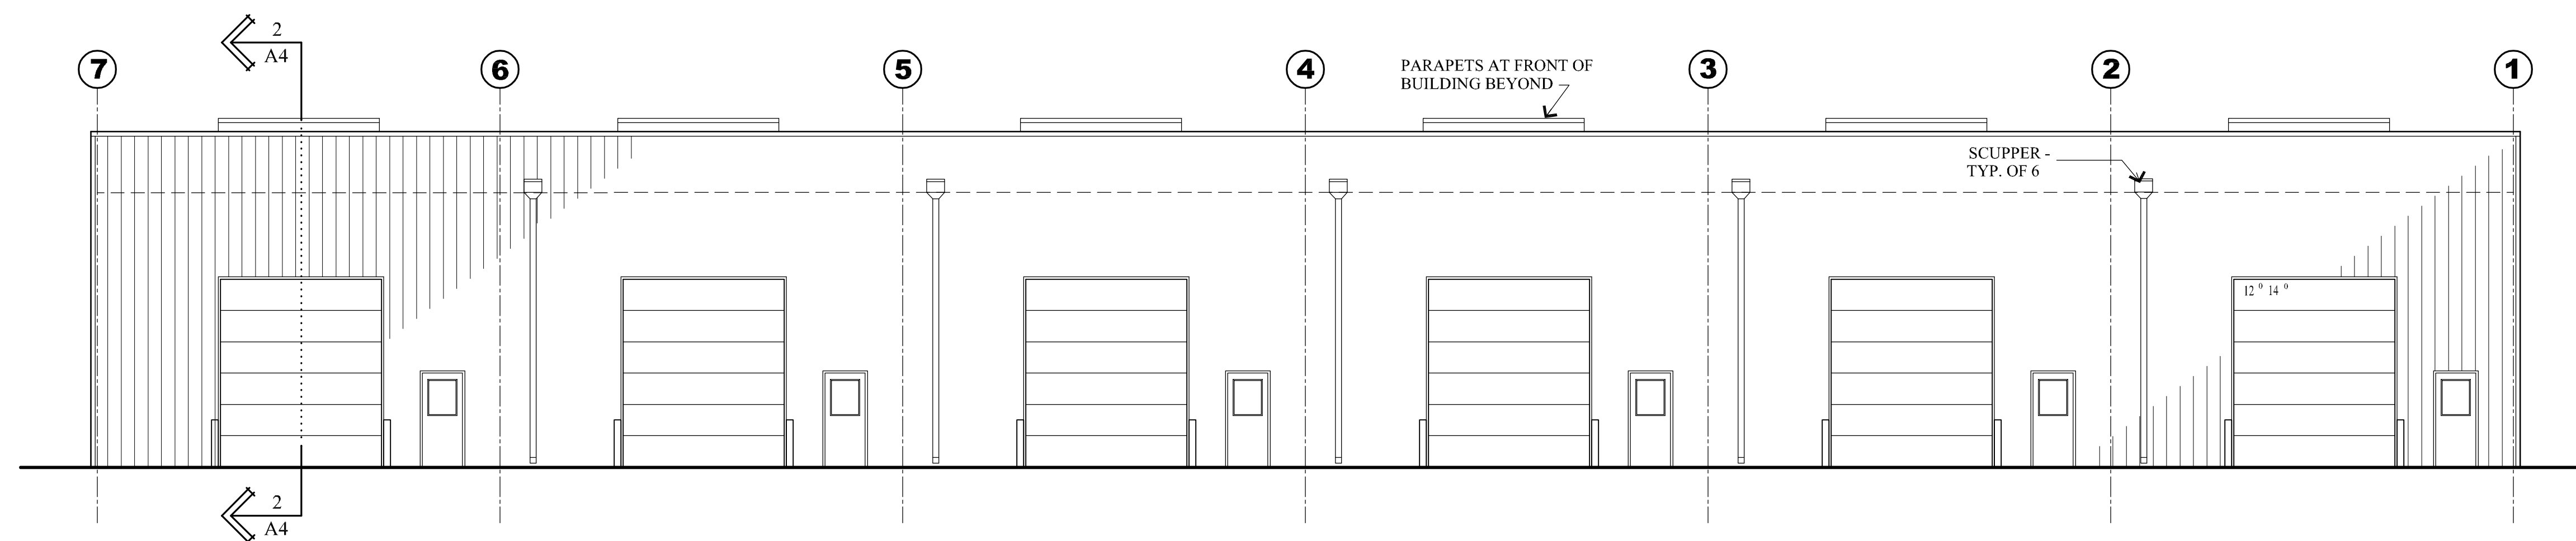

East Elevation
1/8" = 1'-0"

Preliminary

COPYRIGHT 2010 ALL DRAWING AND WRITTEN INFORMATION APPLIED TO THIS PROJECT IS THE PROPERTY OF PATRICK A. STEPHENSON ARCHITECT

ISSUE RECORD

REVISIONS

Building F 1-25 Gateway Center
Light Industrial Building - Shell
Johnstown, Colorado

Patrick Stephenson
Architecture
1000
Denver, Colorado 80202
(303) 556-0000

SHEET NO.

A3

DATE

12/10/19

