






Building B
Office / Flex Conceptual
Front Elevation
1/8" = 1'-0"

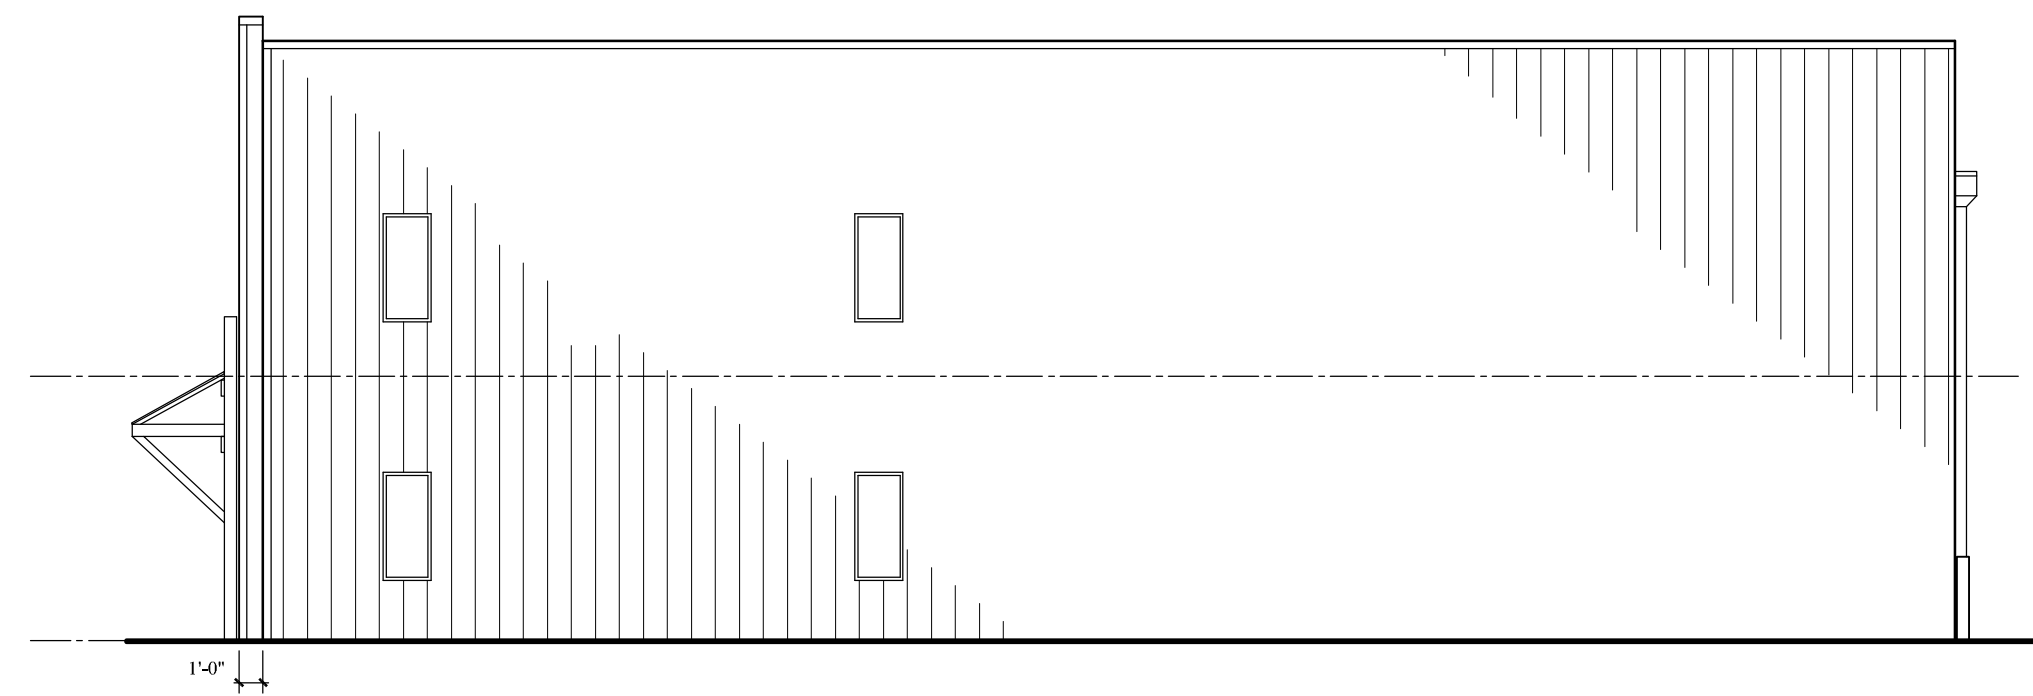

Building B
Office / Flex Conceptual
Side Elevation
1/8" = 1'-0"

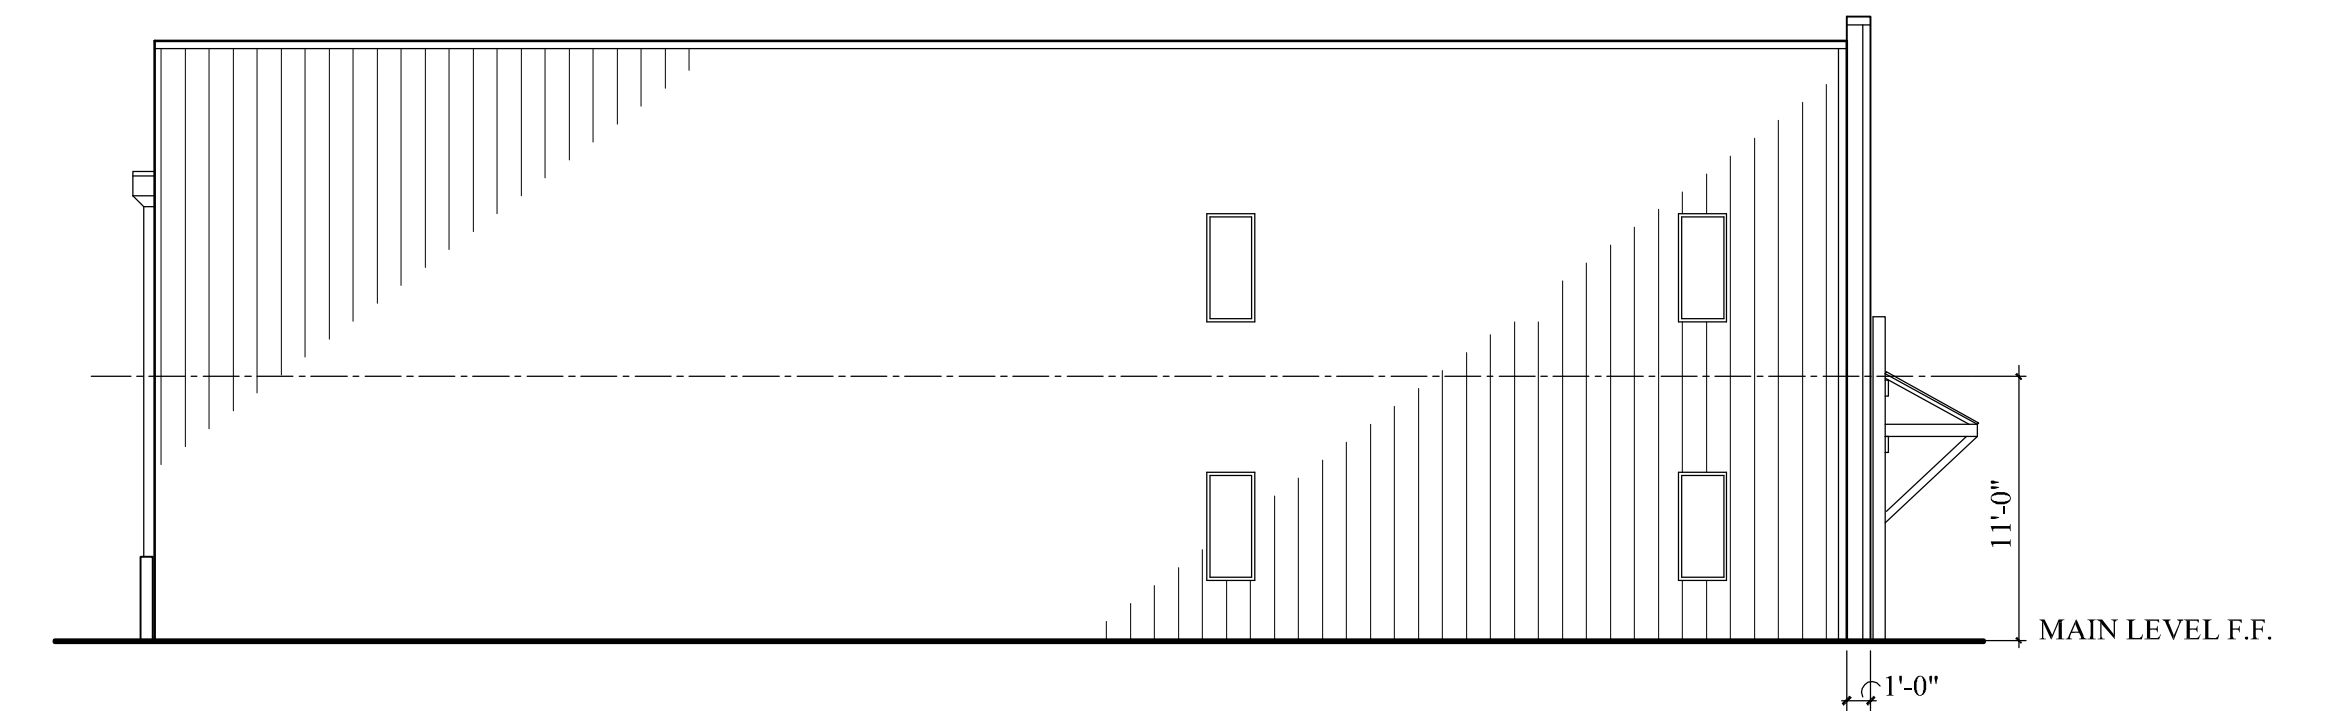

Building B
Office / Flex Conceptual
Side Elevation
1/8" = 1'-0"

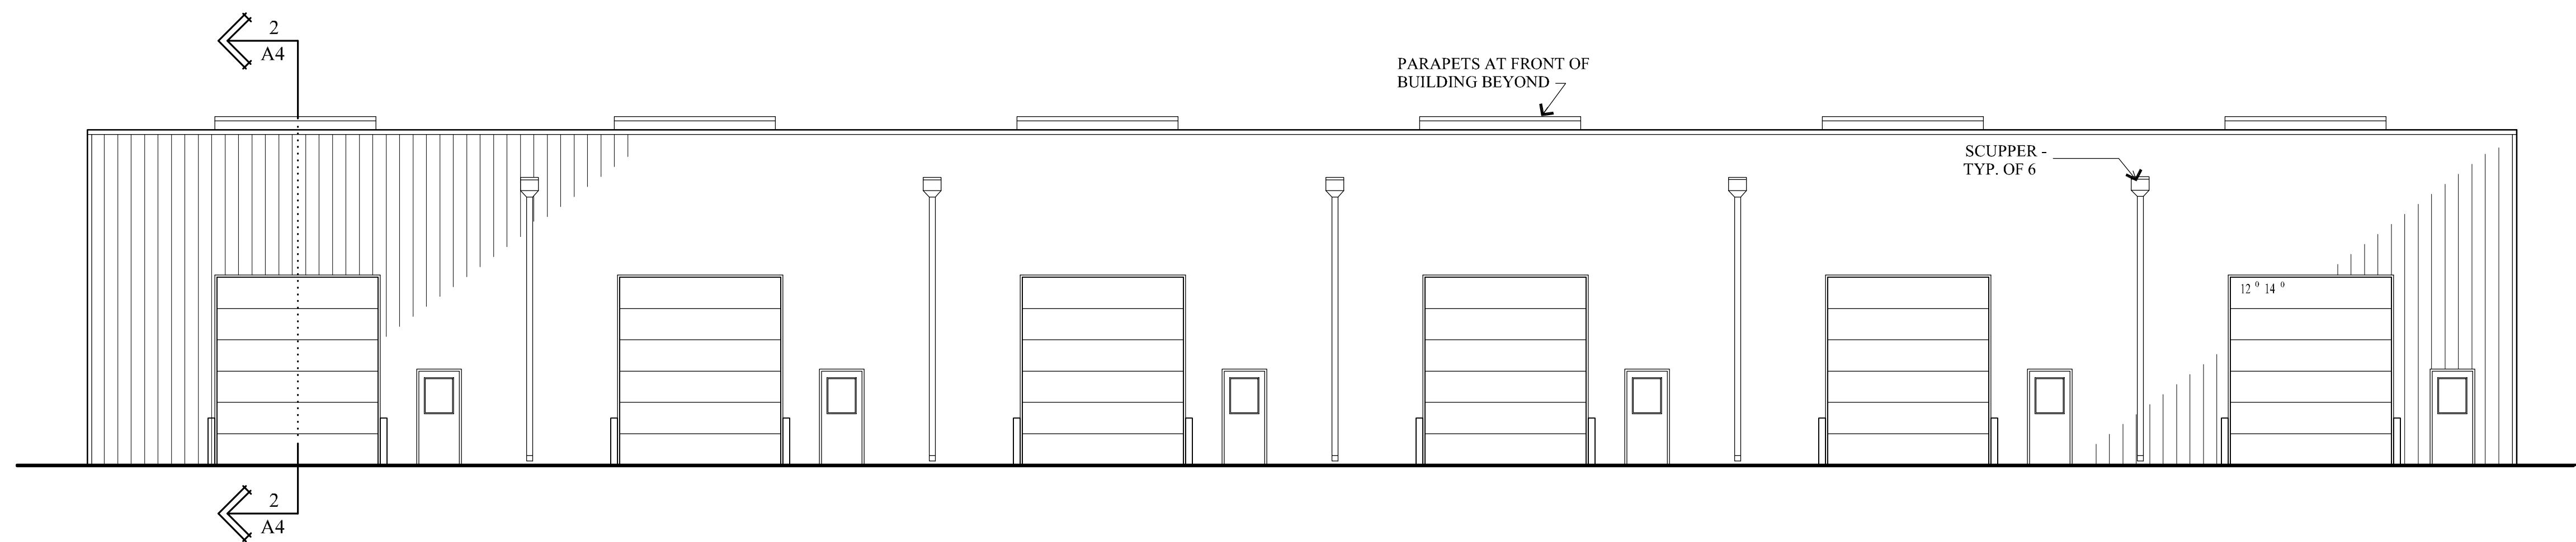

Building B
Office / Flex Conceptual
Rear Elevation
1/8" = 1'-0"

COPYRIGHT 2019 ALL DRAWING AND
TEXT INFORMATION APPLIED
HEREIN IS THE PROPERTY OF
PATRICK STEPHENSON ARCHITECTURE
WITHOUT THE WRITTEN CONSENT OF
PATRICK A. STEPHENSON, ARCHITECT

ISSUE RECORD

REVISIONS


Building B 1-25 Gateway Center
Light Industrial Building - Shell
Johnstown, Colorado

Patrick
Stephenson
Architecture
1000
Denver, Colorado 80202
(303) 556-0055


SHEET NO.

A1

DATE
02-14-2020

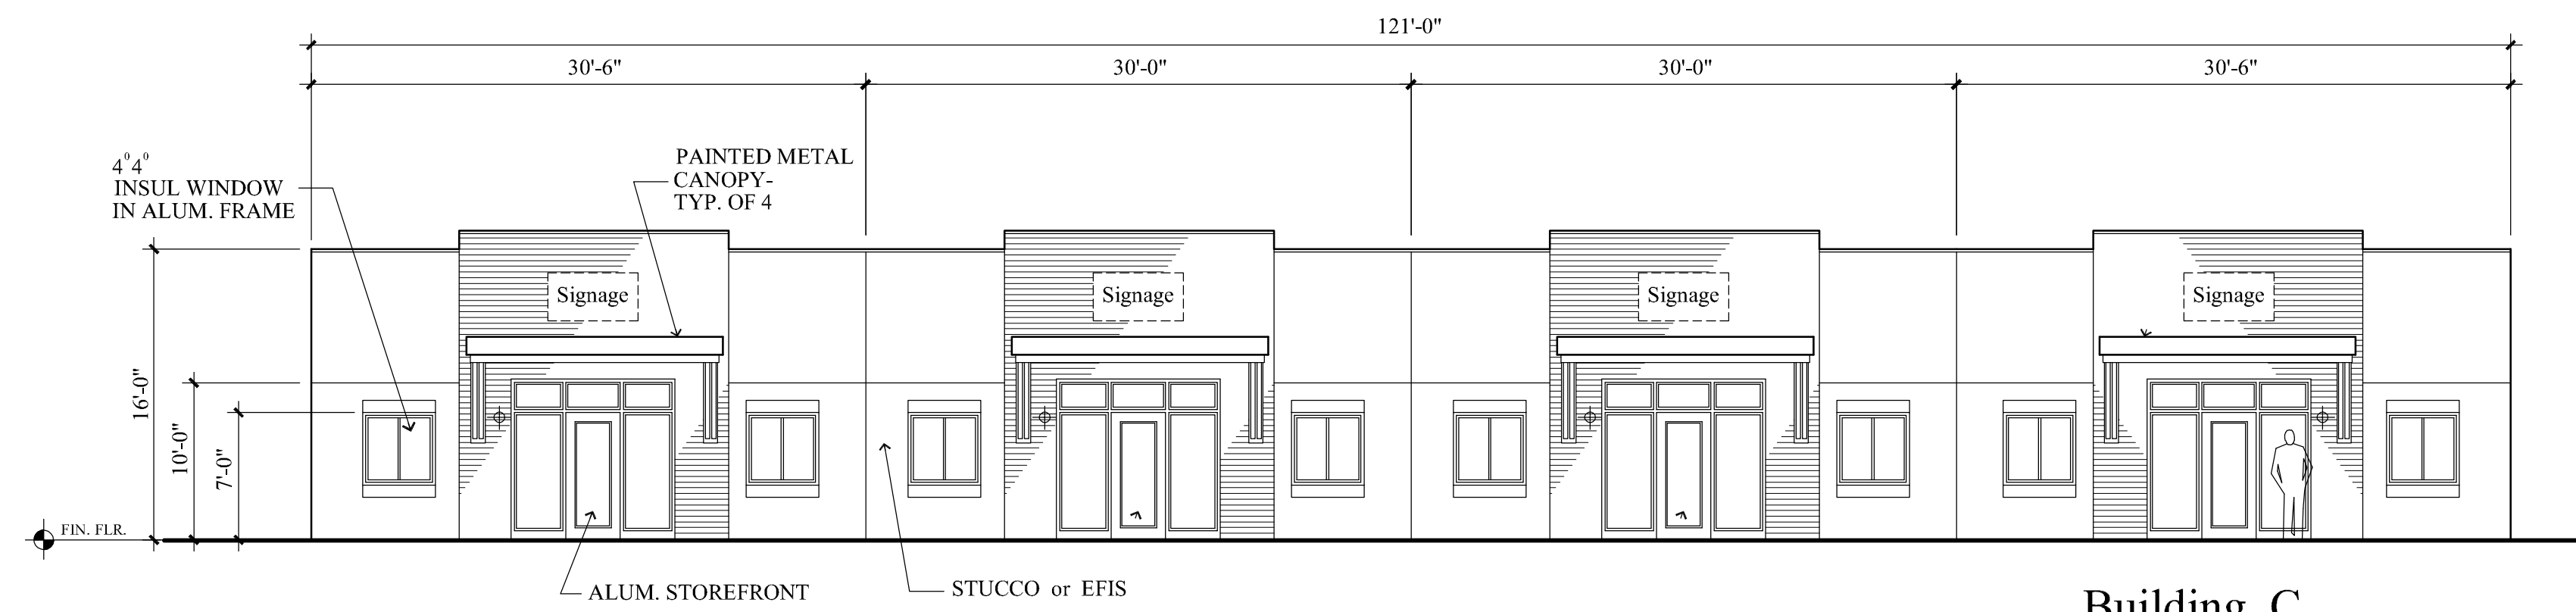


Building C
Office / Flex Conceptual
Front Elevation
1/8" = 1'-0"

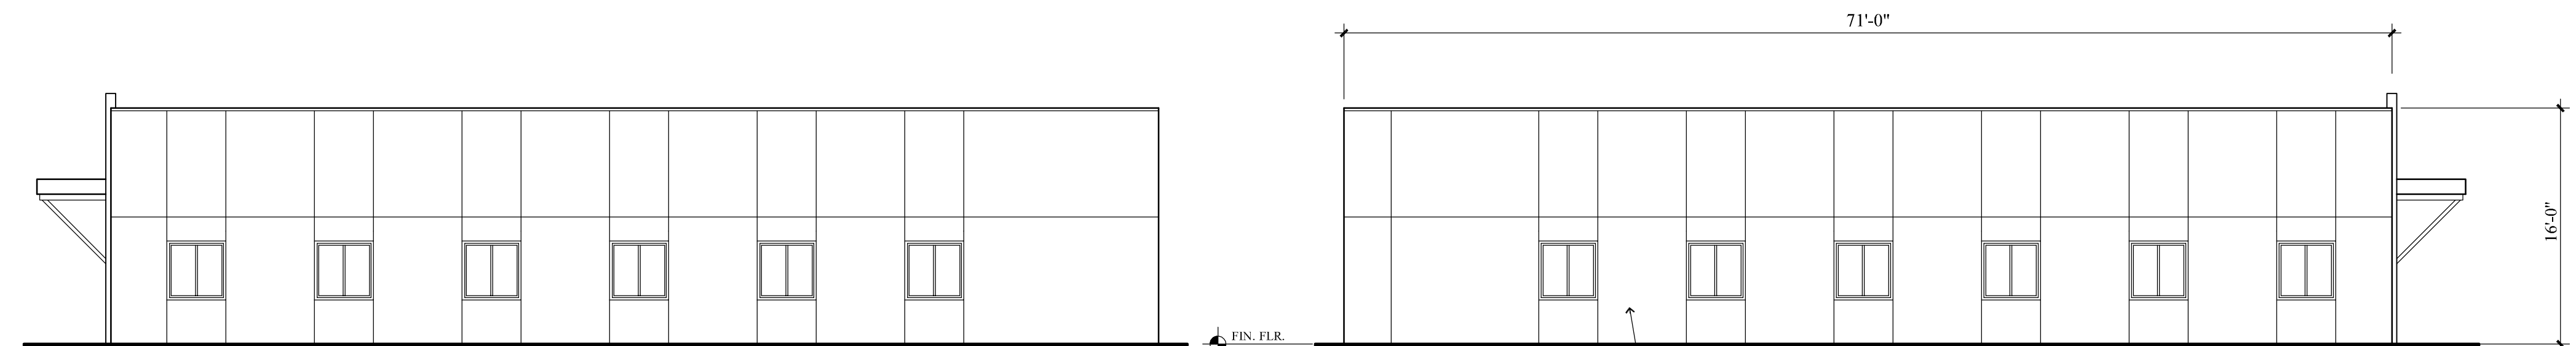

Building C
Office / Flex Conceptual
Side Elevation
1/8" = 1'-0"

Building C
Office / Flex Conceptual
Side Elevation
1/8" = 1'-0"

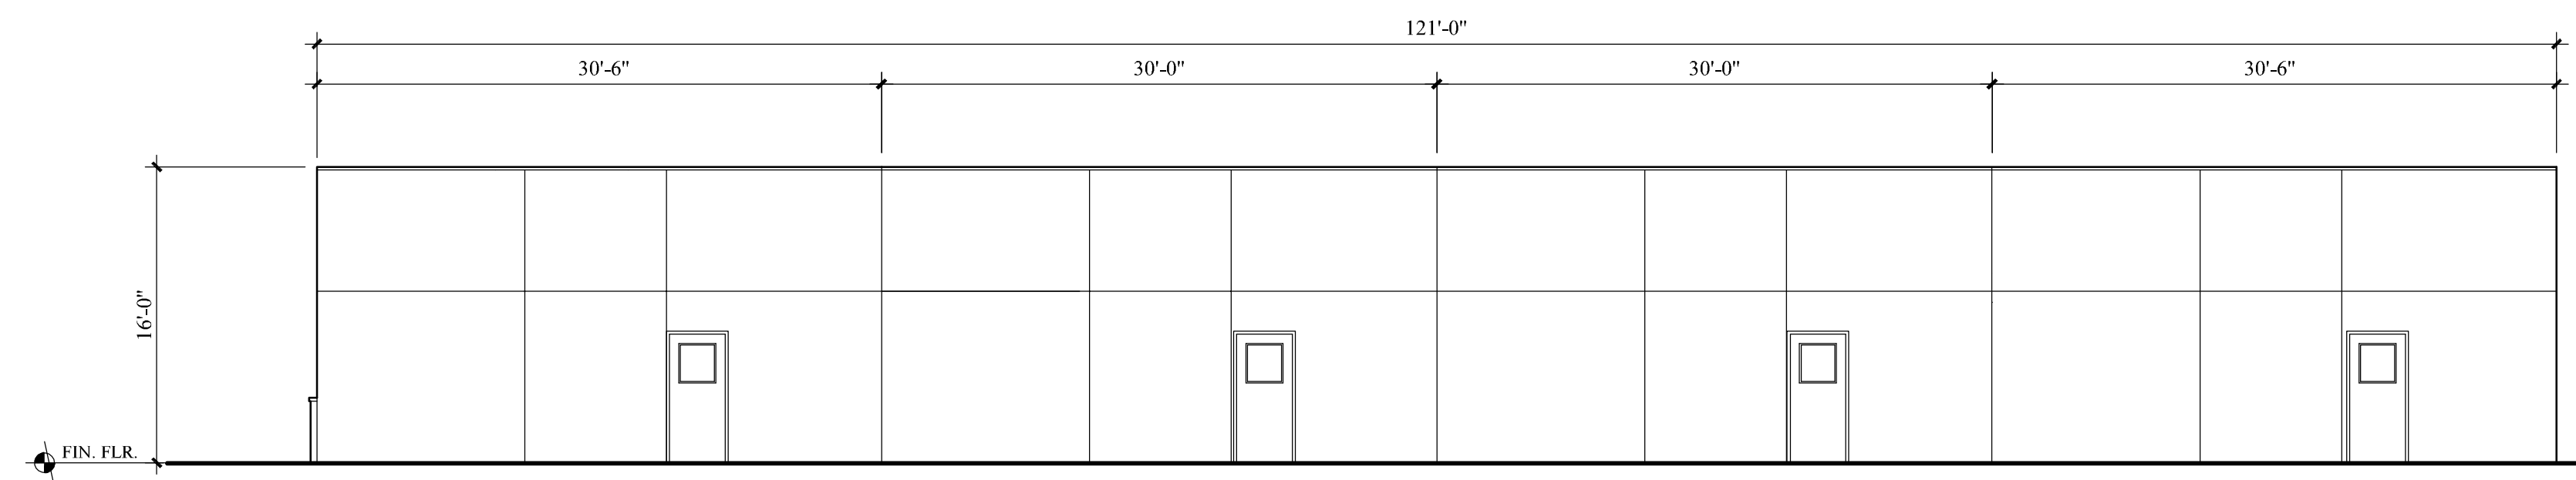

Building C
Office / Flex Conceptual
Rear Elevation
1/8" = 1'-0"

CONTRACTOR SHALL OBTAIN AND
VERIFY ALL INFORMATION APPLICABLE
TO THIS PROJECT. CONTRACTOR SHALL
BE RESPONSIBLE FOR THE ACCURACY OF
THIS INFORMATION. THE CONTRACTOR
SHALL BE RESPONSIBLE FOR THE
COMPLETION OF ALL NECESSARY
PERMITS, A. DISTRICT, DISTRICT

ISSUE RECORD

REVISIONS


Building C 1-25 Gateway Center
Office / Flex Conceptual Elevations
Johnstown, Colorado

Patrick Stephenson Architecture
Denver, Colorado 80203
(303) 556-6955


SHEET NO.

A2

DATE
02-14-2020

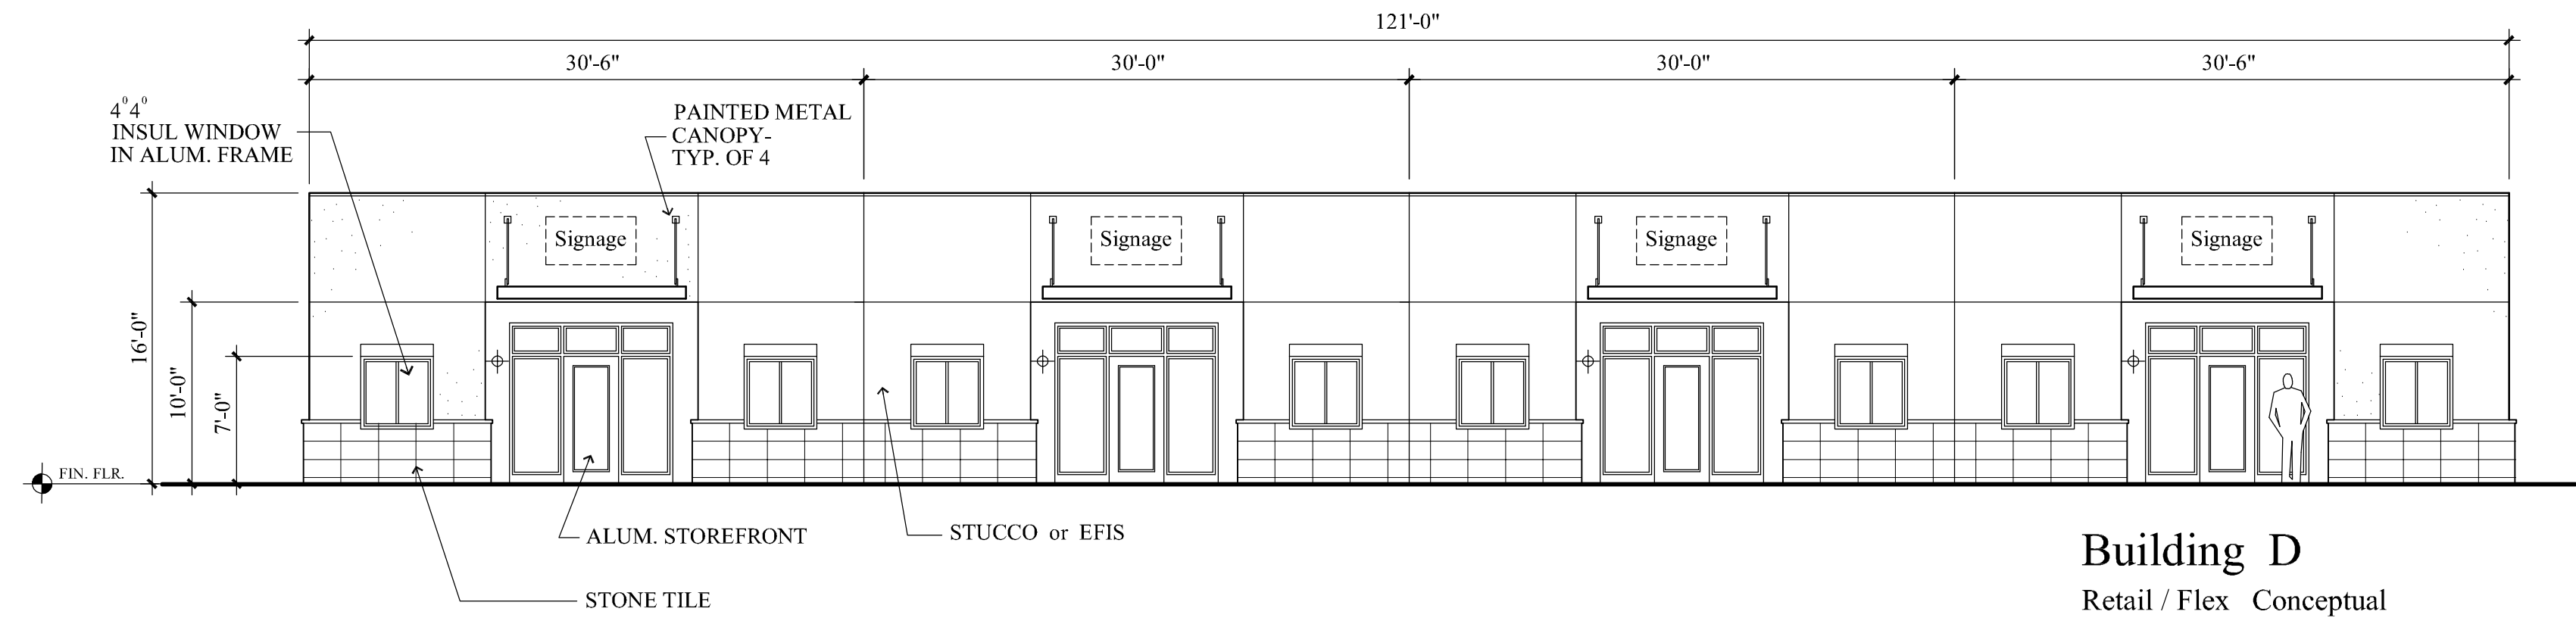


Building D
Retail / Flex Conceptual
Front Elevation
1/8" = 1'-0"

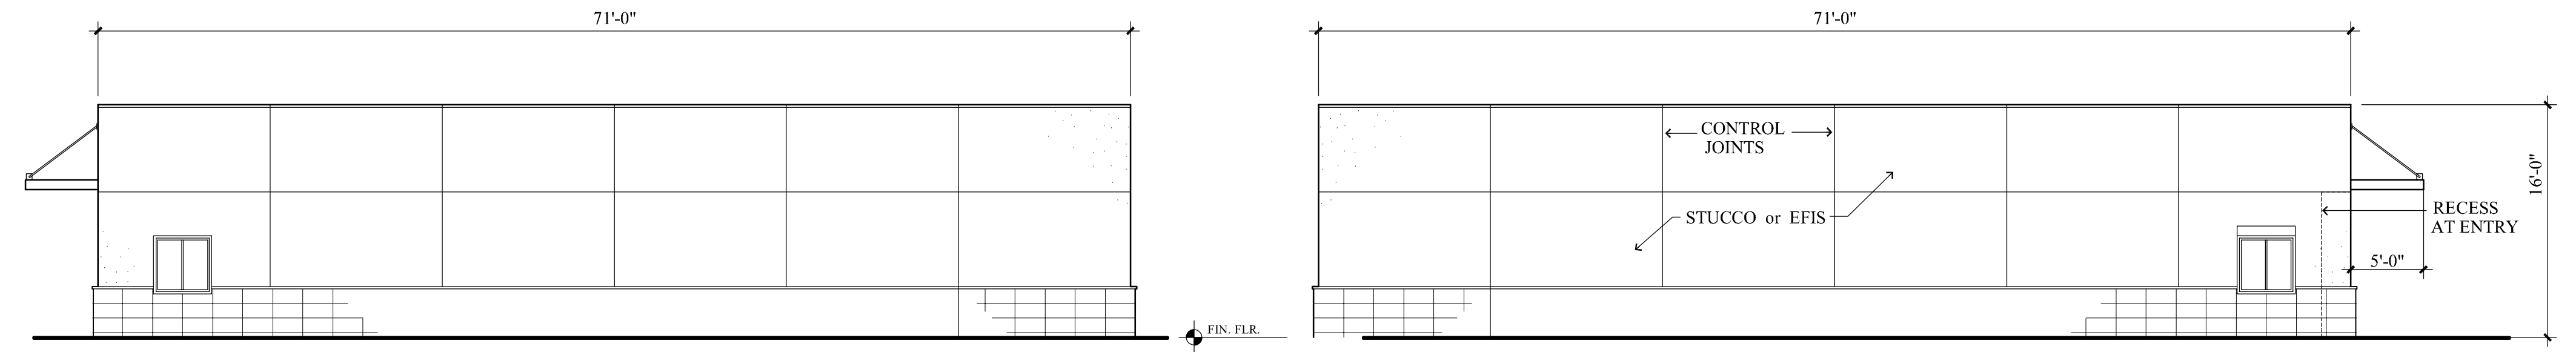

Building D
Retail / Flex Conceptual
Side Elevation
1/8" = 1'-0"

Building D
Retail / Flex Conceptual
Side Elevation
1/8" = 1'-0"

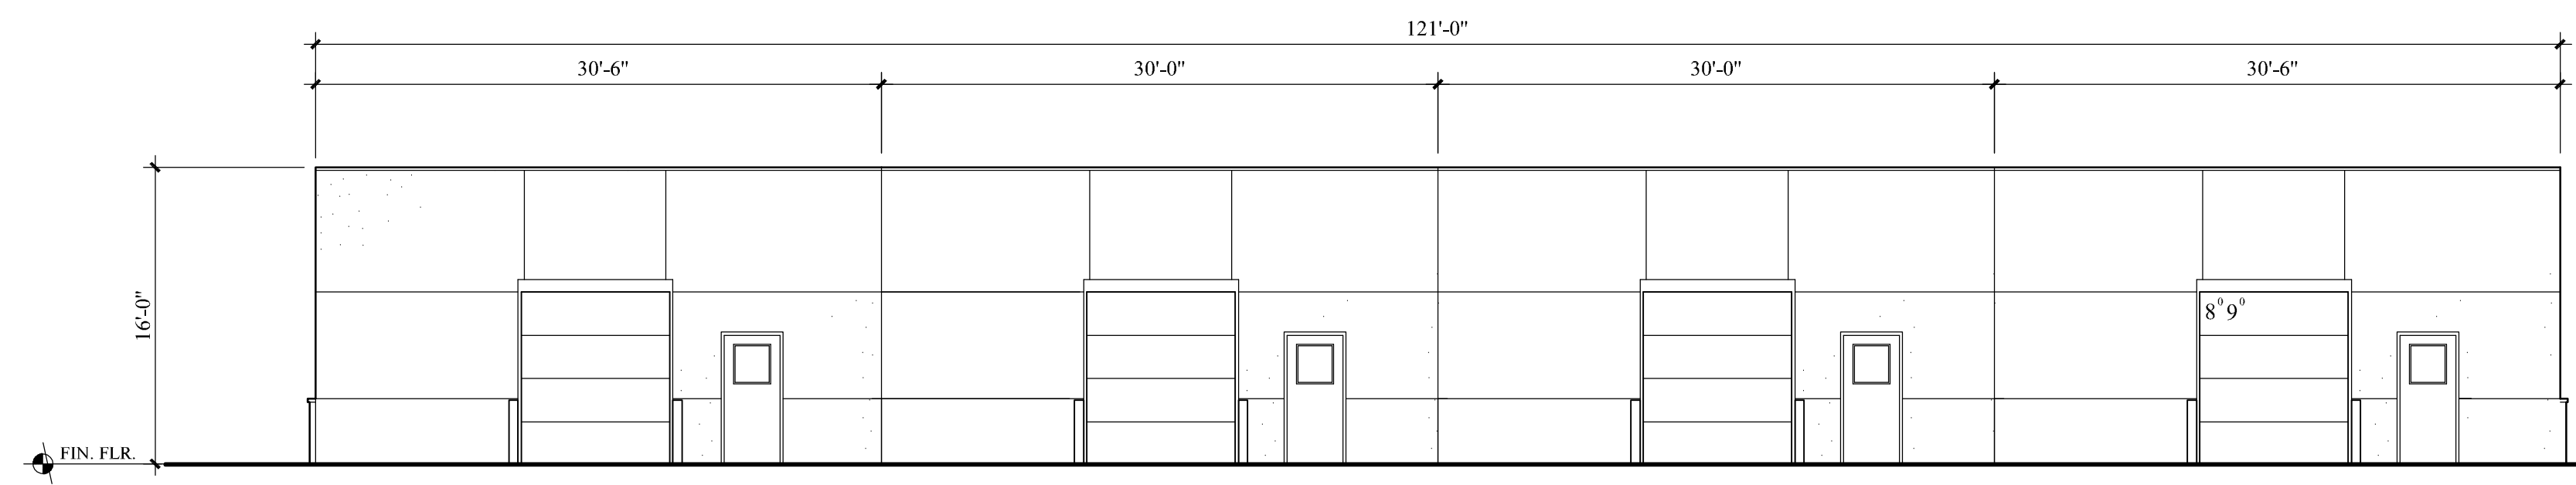

Building D
Retail / Flex Conceptual
Rear Elevation
1/8" = 1'-0"

CONTRACTOR SHALL OBTAIN AND
VERIFY INFORMATION APPLICABLE
TO THE PROJECT AND SHALL BE
RESPONSIBLE FOR OBTAINING
WITHOUT THE WRITTEN CONSENT OF
PATRICK A. STEPHENSON, ARCHITECT

ISSUE RECORD

REVISIONS

Building D 1-25 Gateway Center
Retail / Flex Conceptual Elevations
Johnstown, Colorado


Patrick
Stephenson
Architecture
Denver, Colorado 80202
(303) 556-0955

SHEET NO.


A3

DATE

02-14-2020

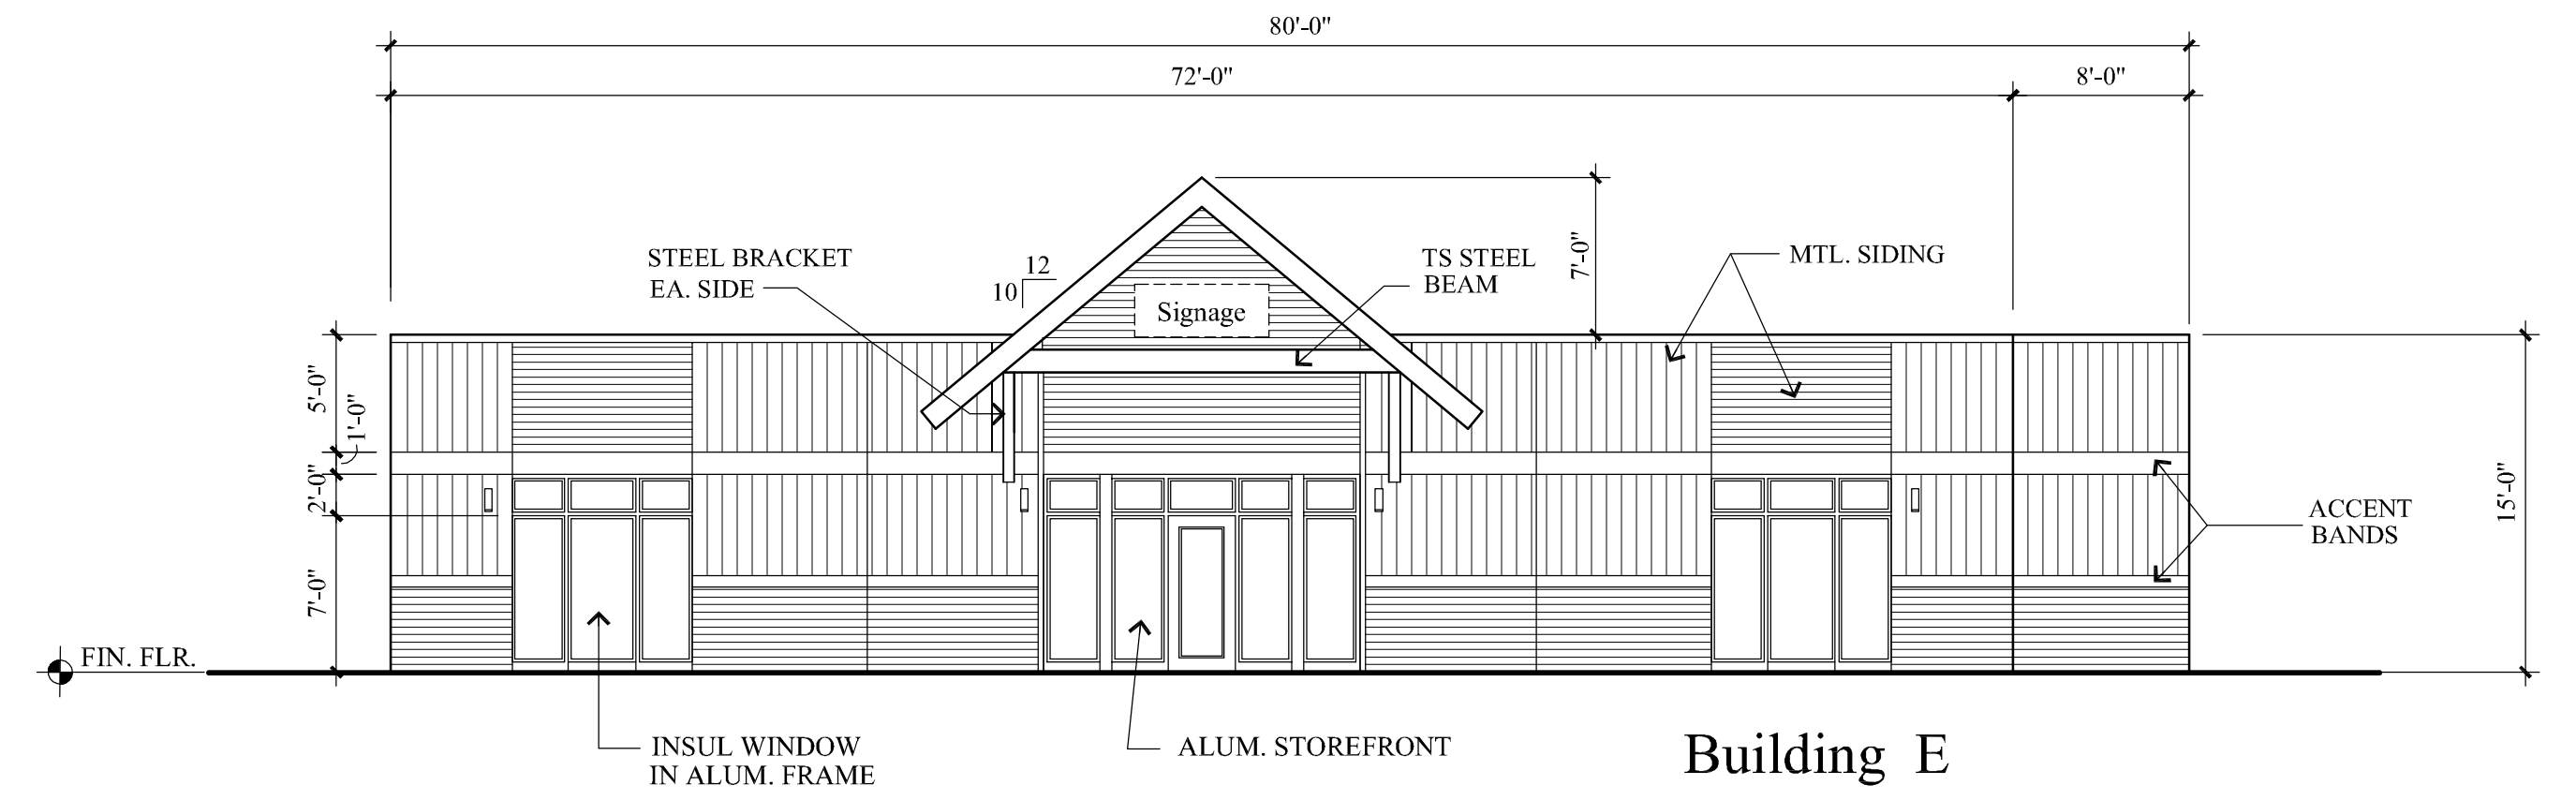


Building E
Retail Conceptual
Front Elevation
1/8" = 1'-0"

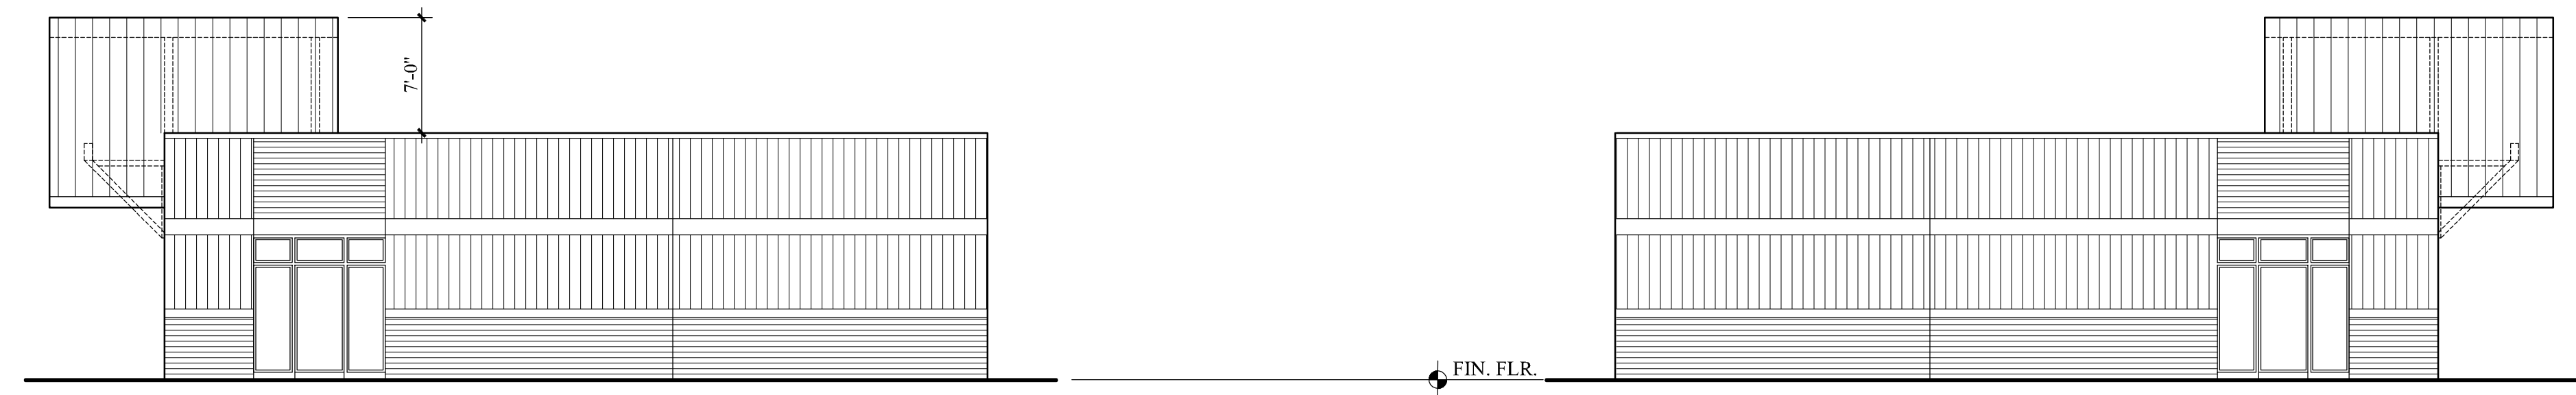

Side Elevation
1/8" = 1'-0"

Side Elevation
1/8" = 1'-0"

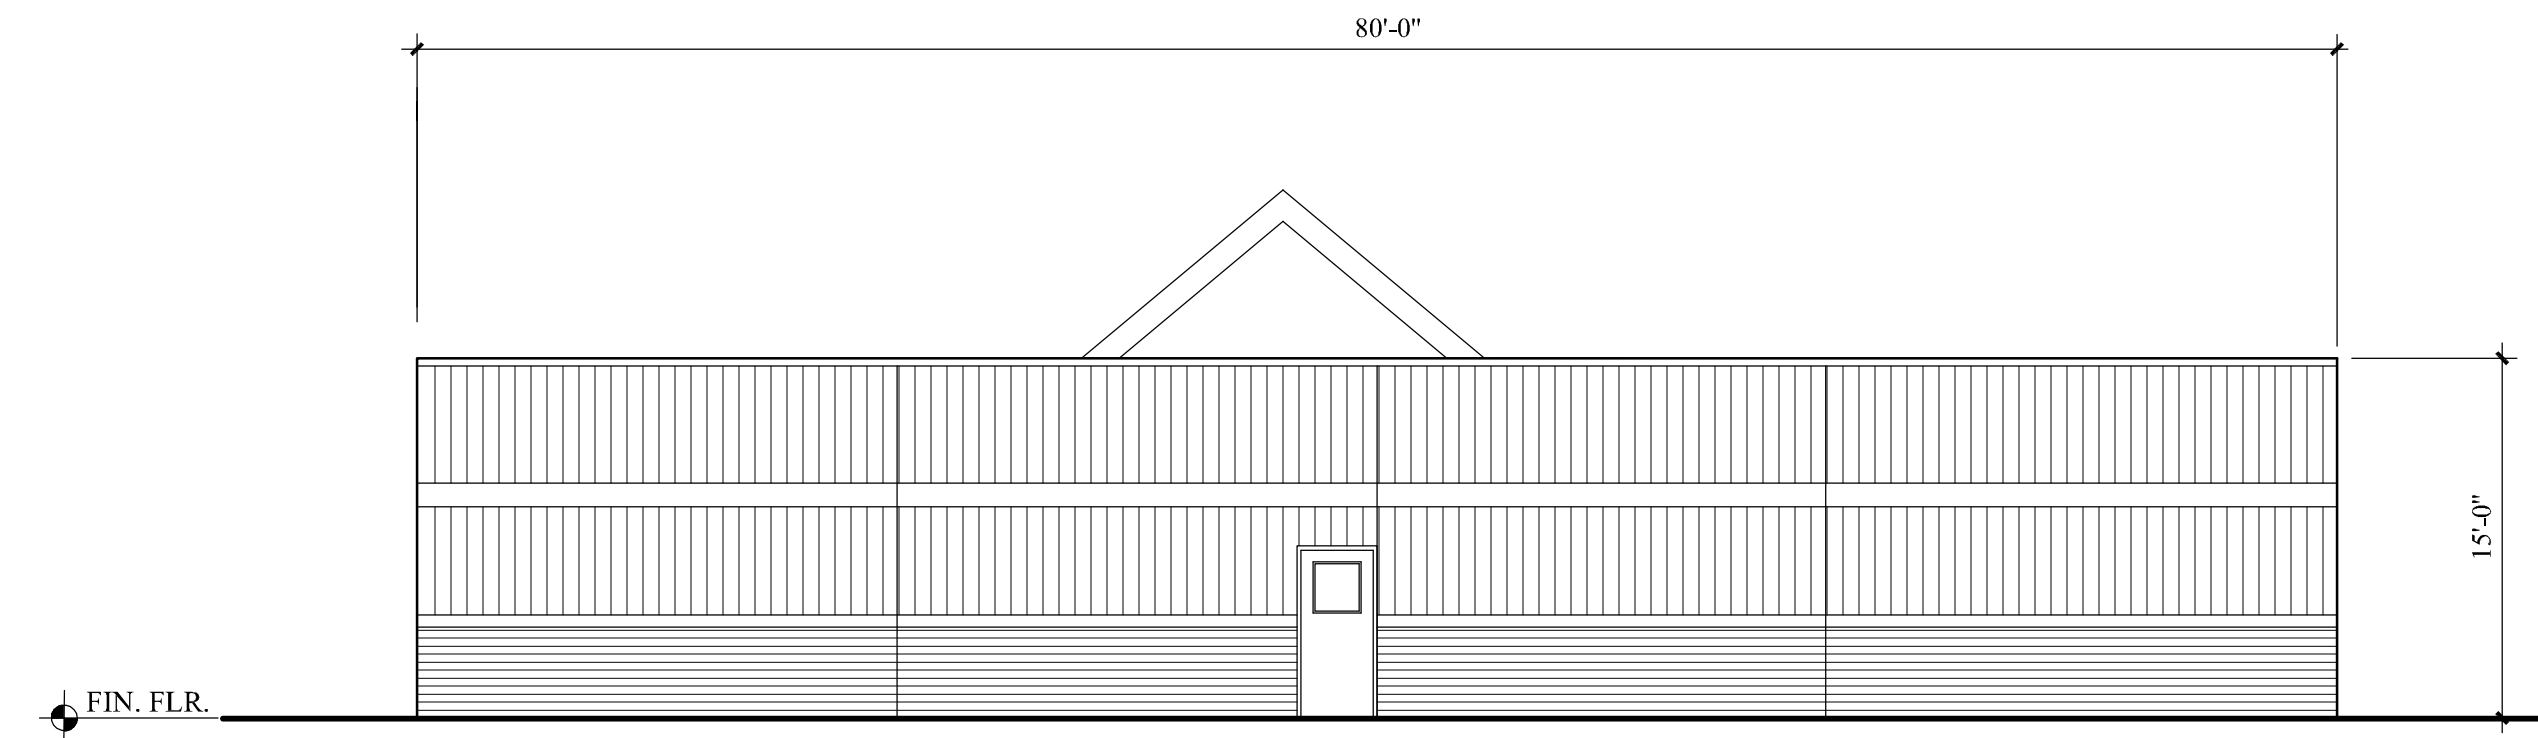

Rear Elevation
1/8" = 1'-0"

Copyright 2020 All Rights Reserved
No portion of this drawing may be reproduced or transmitted in any form or by any means, electronic or mechanical, including photocopying, recording, or by any information storage and retrieval system, without the written consent of Patrick A. Stephenson, Architect

ISSUE RECORD

REVISIONS

Building E I-25 Gateway Center
Retail Conceptual Elevations
Johnstown, Colorado

Patrick Stephenson Architecture
315 West 1st Avenue, Colorado 80202
(303) 556-0955

SHEET NO.

A4

DATE
02-14-2020